


OF-WAY AND EASEMENTS OF RECORD.
 IRON PIPE SET ON ALL LOT CORNERS
 UNLESS OTHERWISE NOTED.

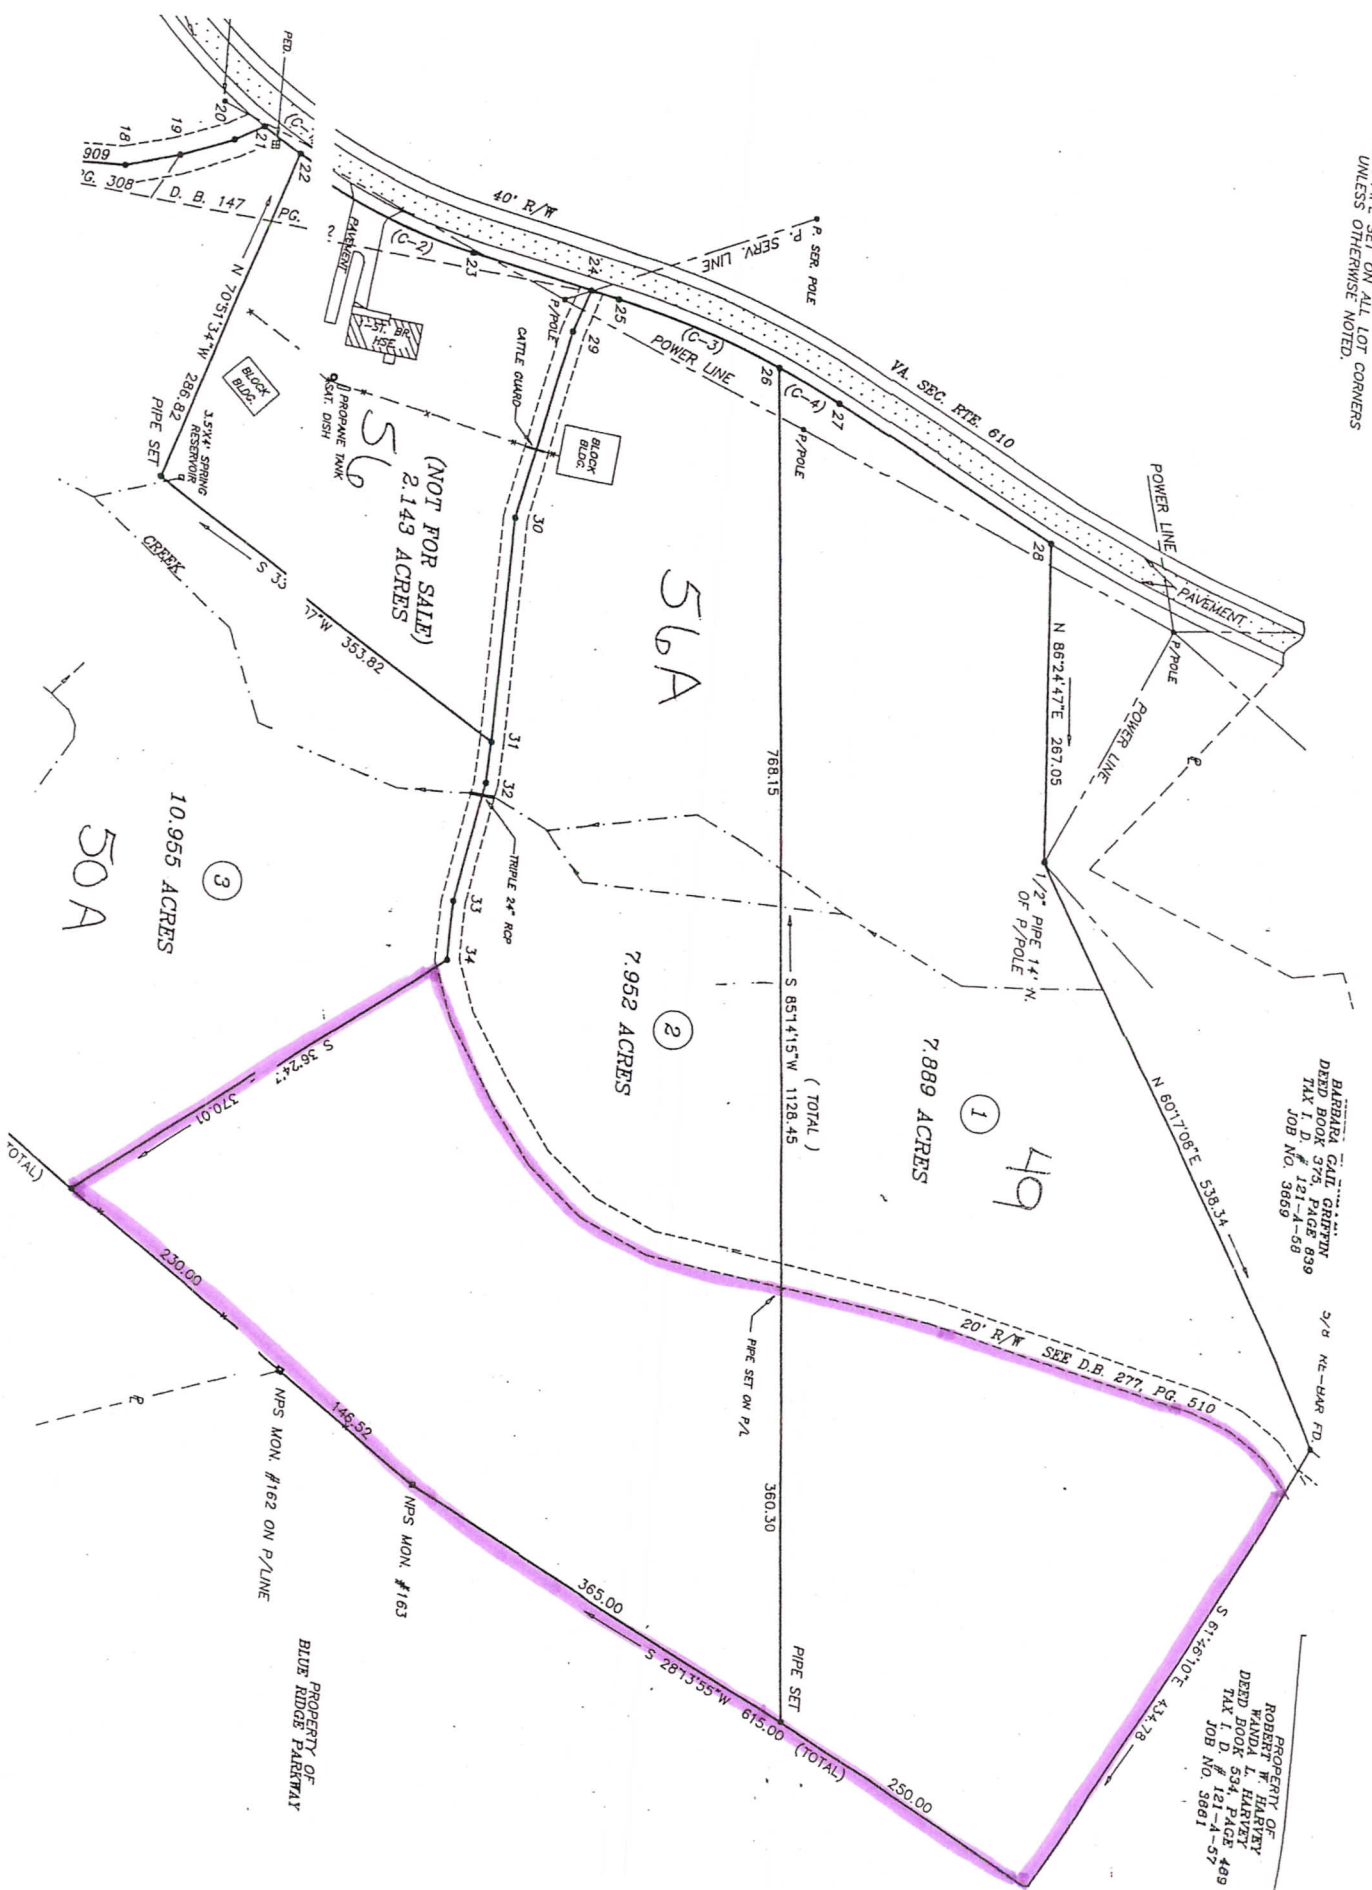

BARBARA GALT GRIFFIN
 DEED BOOK 373, PAGE 839
 TAX I. D. # 121-A-58
 JOB NO. 3089

PROPERTY OF
 ROBERT W. HARVEY
 DEED BOOK 534, PAGE 489
 TAX I. D. # 121-A-57
 JOB NO. 3861

PROPERTY OF
 BLUE RIDGE FAIRMWAY

(NOT FOR SALE)
 56B
 2.143 ACRES

56A

49

50A

10.955 ACRES

7.952 ACRES

7.889 ACRES

2

1

3

(TOTAL)

(TOTAL)